



21 EAST ELEVATION
SCALE: 3/8" = 1'-0"

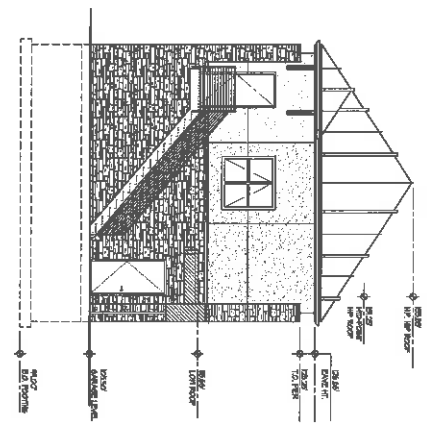

22 EAST ELEVATION & GARAGE
SCALE: 3/8" = 1'-0"

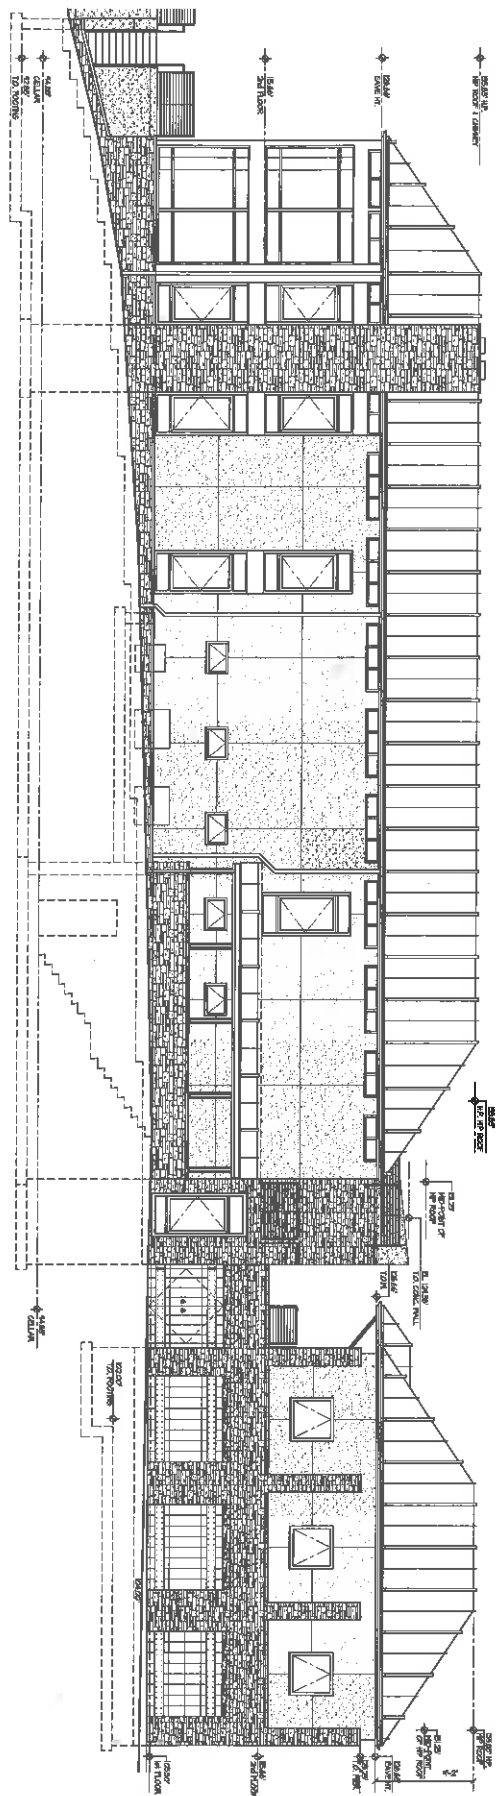

23 NORTH ELEVATION
SCALE: 3/8" = 1'-0"











A-4.1

01748

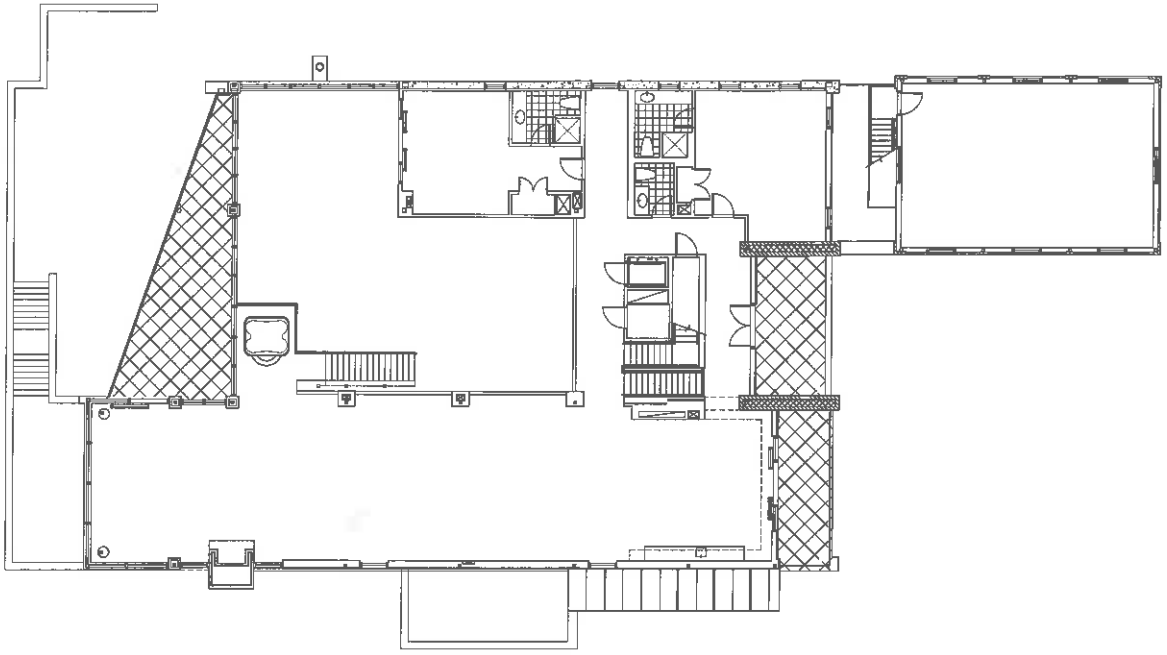

SECOND FLOOR PLAN
SCALE: 1/8" = 1'-0"

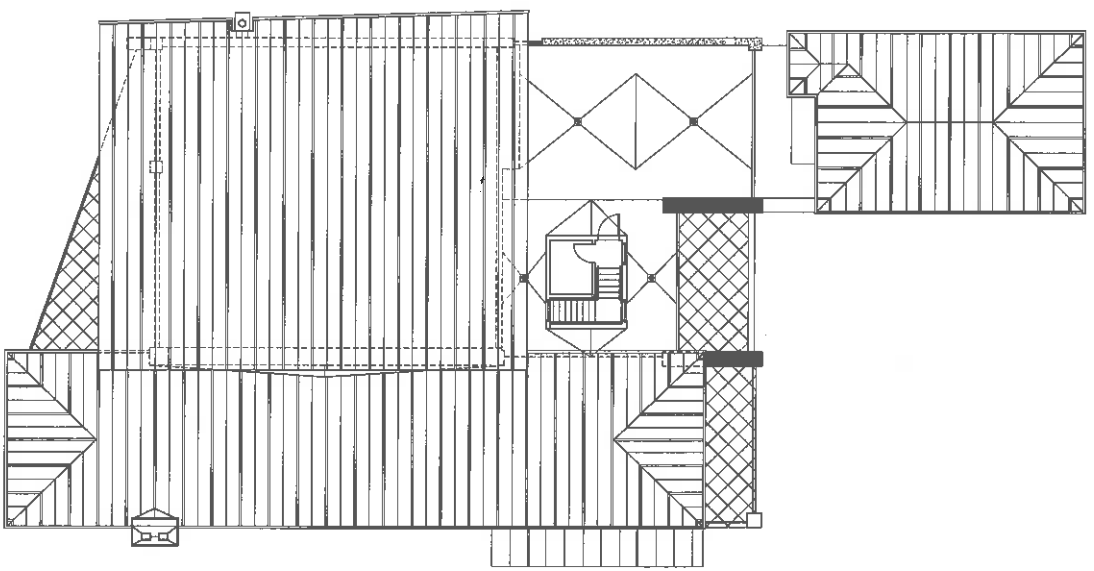

ROOF PLAN
SCALE: 1/8" = 1'-0"






SECOND FLOOR PLAN
ROOF PLAN

A-2

01748

